
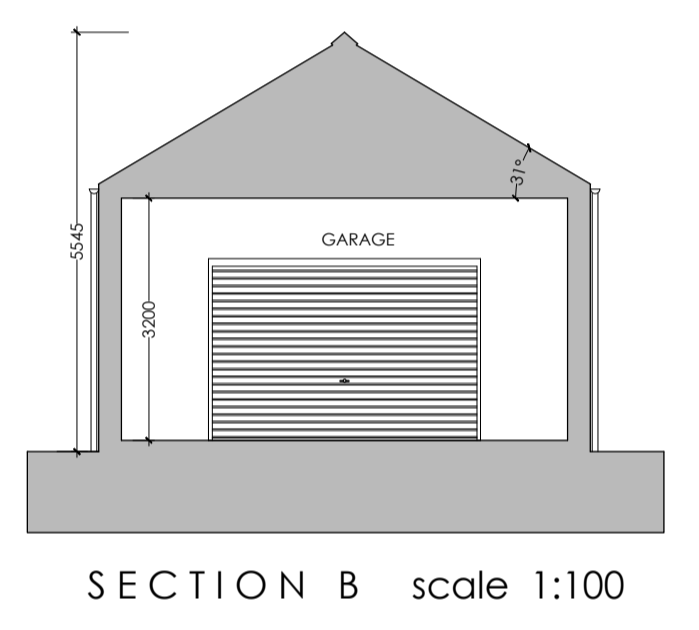
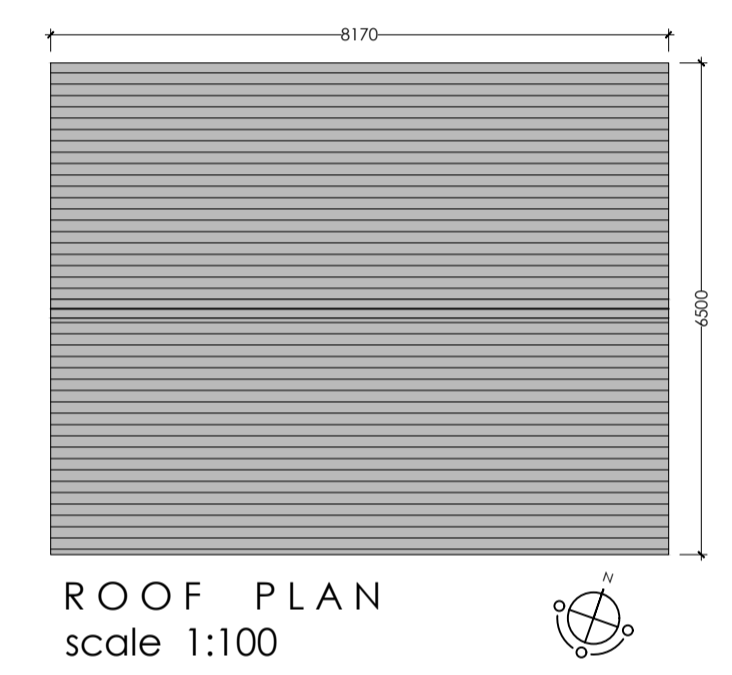
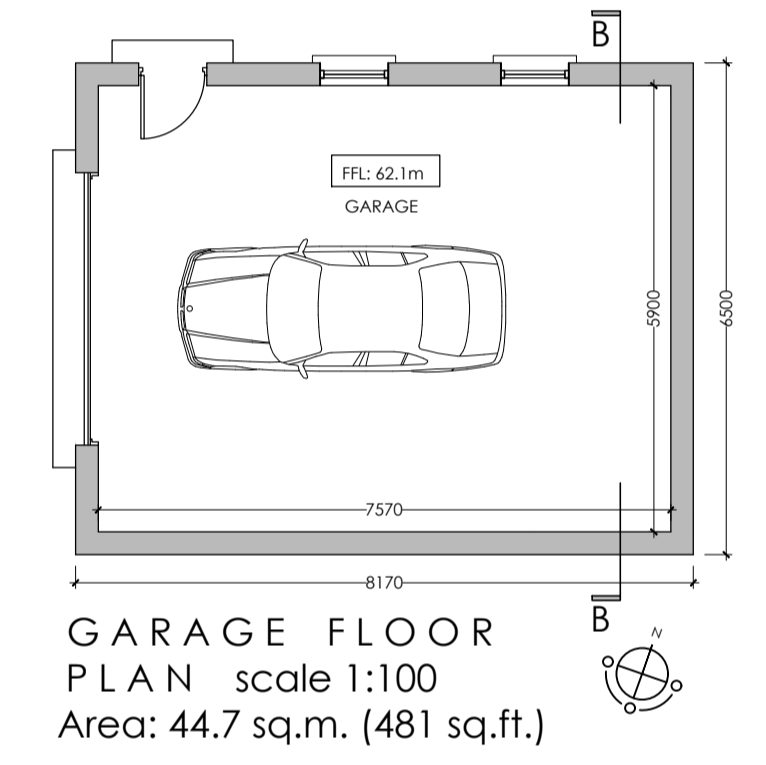
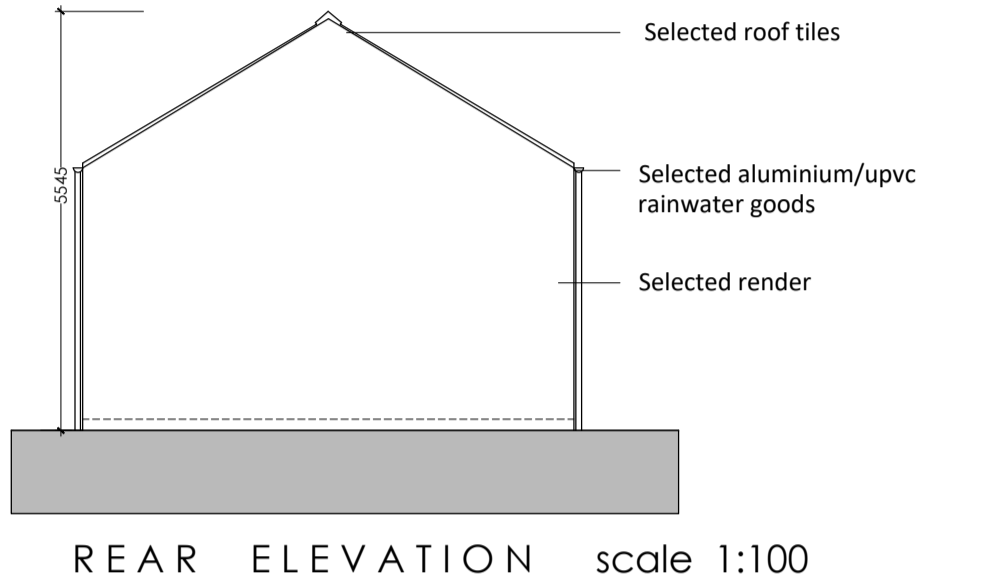
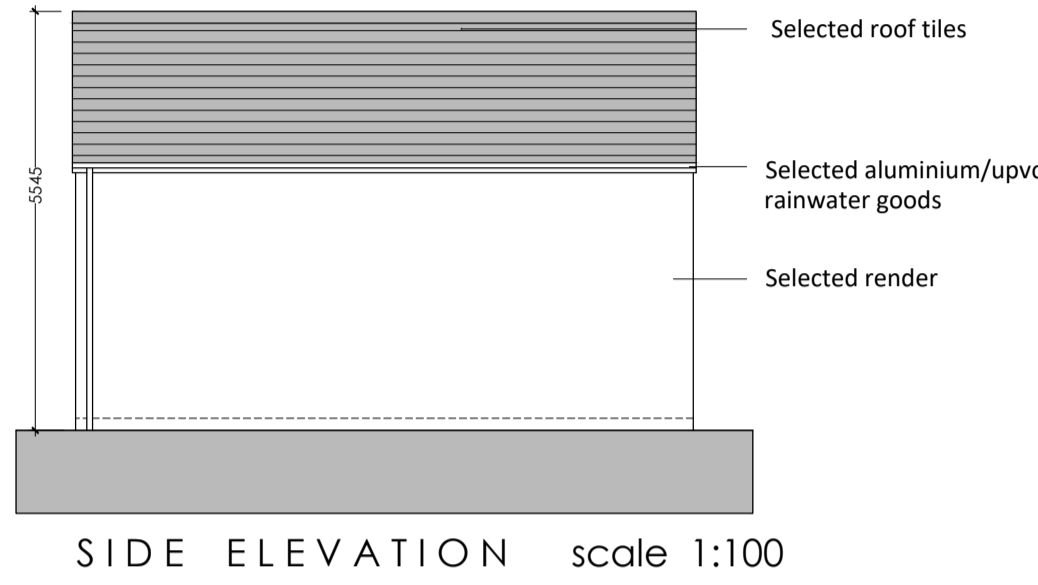
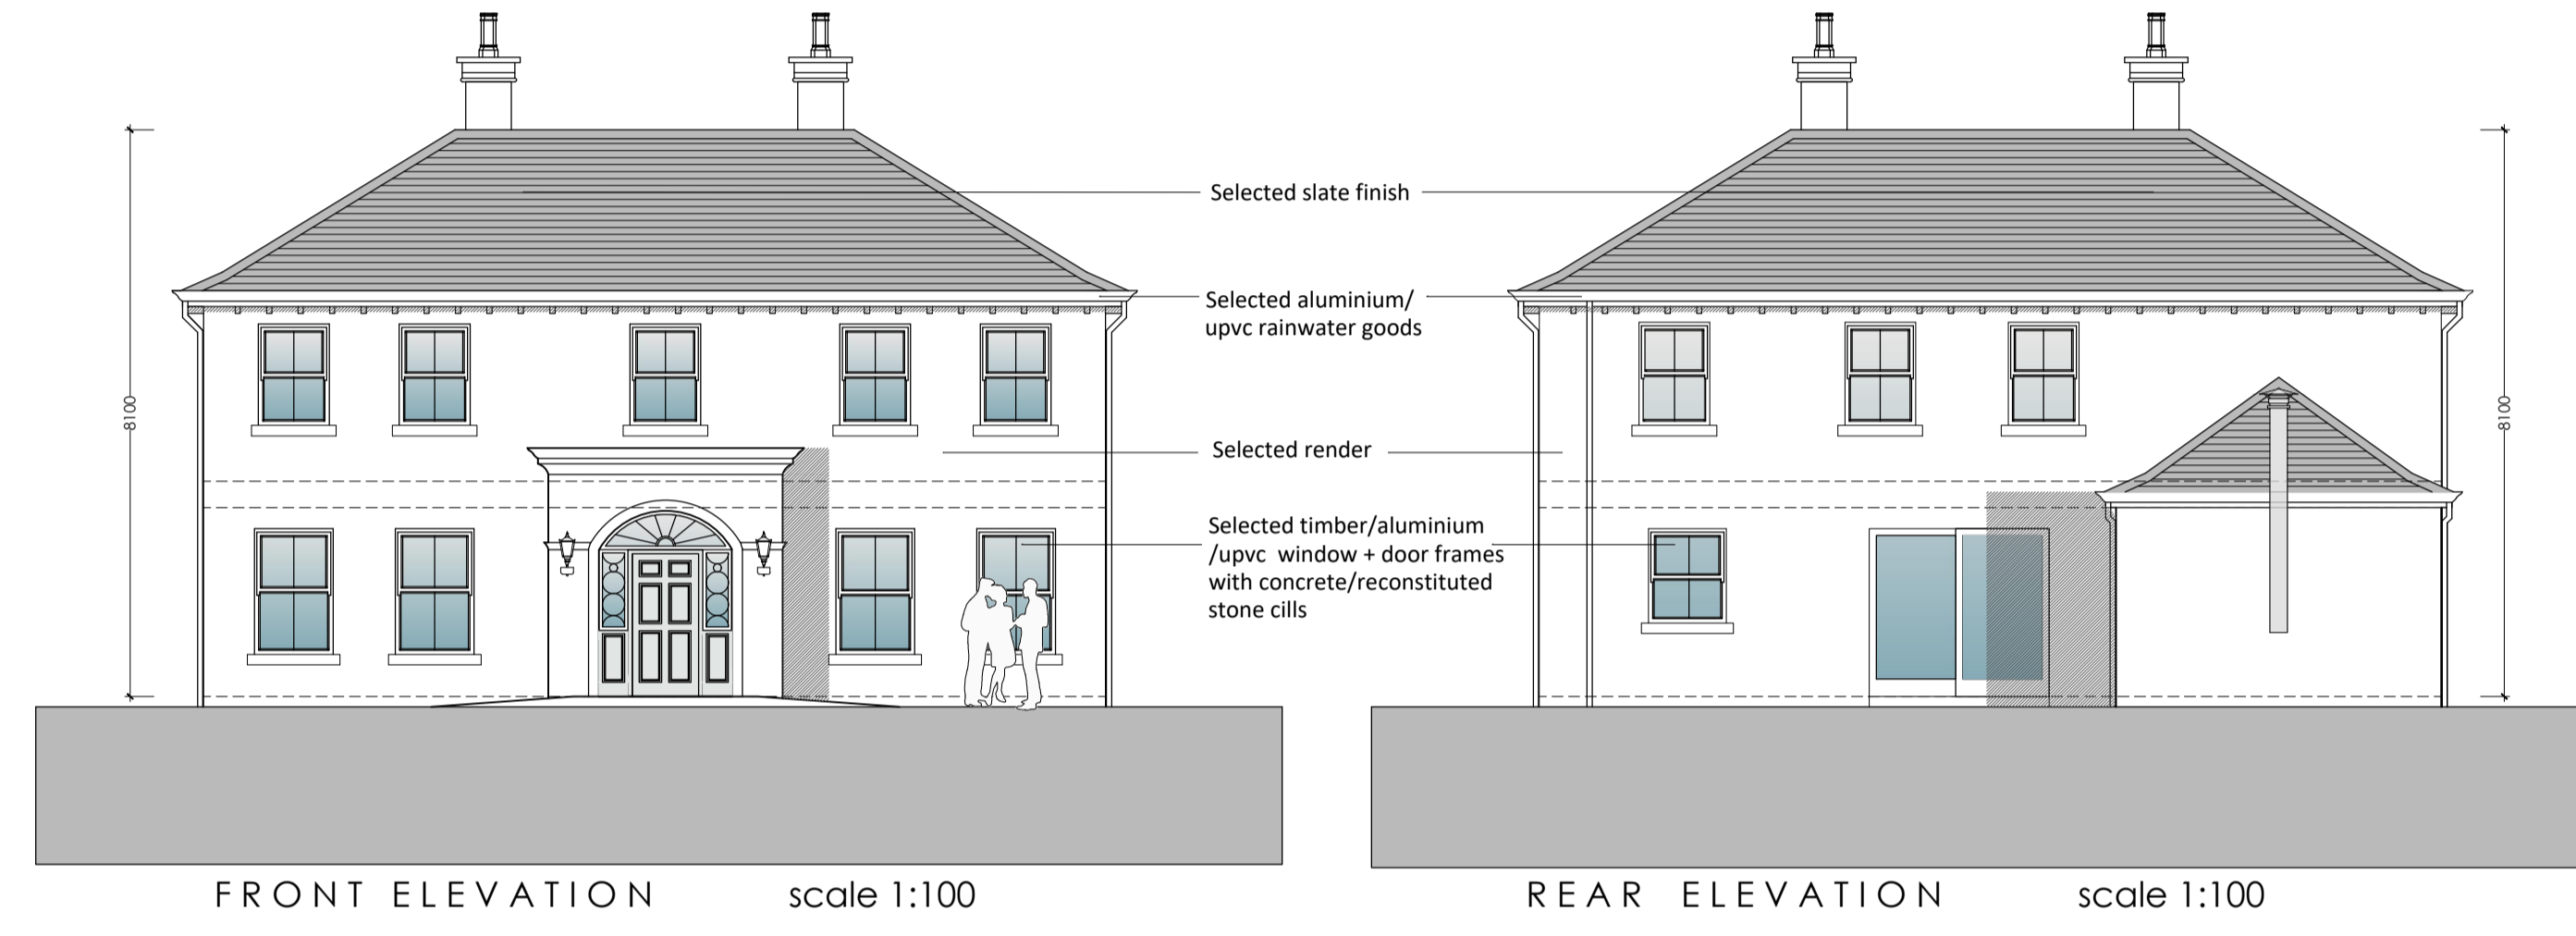
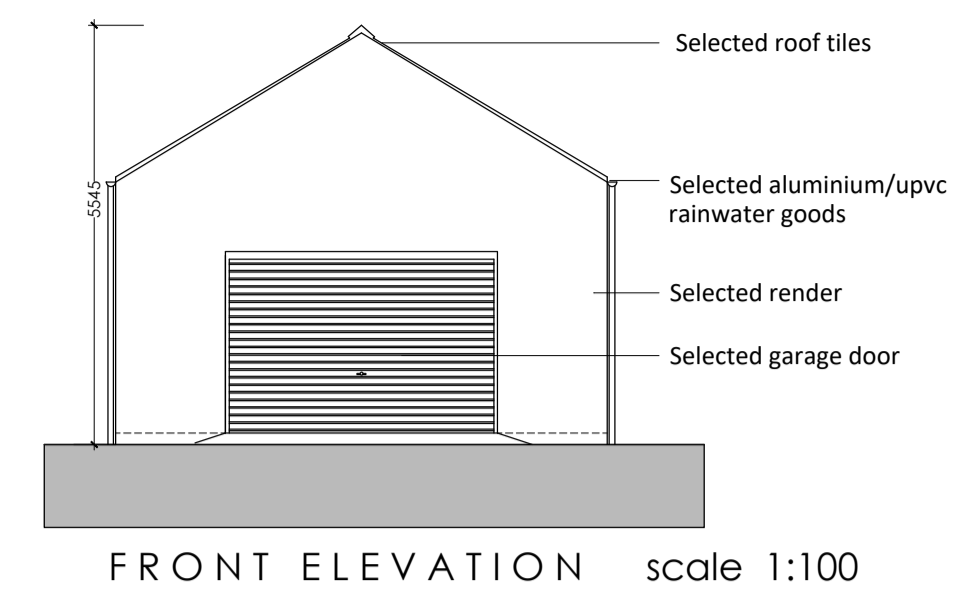
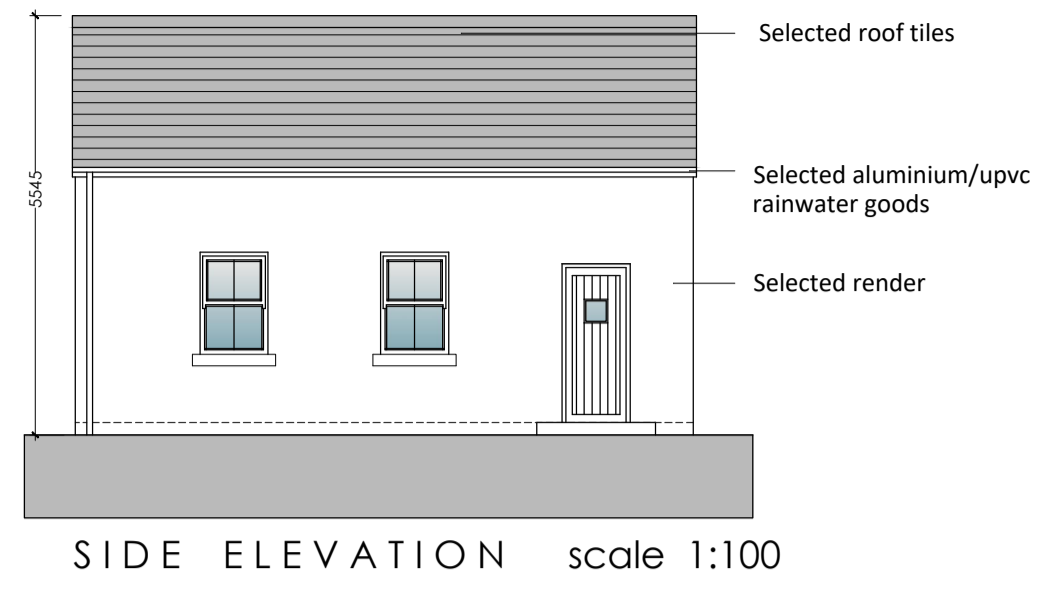





"Copyright and ownership of this drawing is vested in Michael McKenna, High Street, Trim, Co. Meath, whose prior written consent is required for its use, reproduction or for publication to any third party. All rights reserved by the law of copyright and by international copyright conventions are reserved to Michael McKenna and may be protected by court proceedings and damages and/or injunctions and costs".

INCLUDES ORDNANCE SURVEY DATA REPRODUCED UNDER 03.1 LICENCE CY145314899 MCKENNA & ASSOCIATES UNAUTHORISED REPRODUCTION INFRINGES ORDNANCE SURVEY IRELAND AND THE GOVERNMENT OF IRELAND COPYRIGHT. © Ordnance Survey Ireland/Government of Ireland.

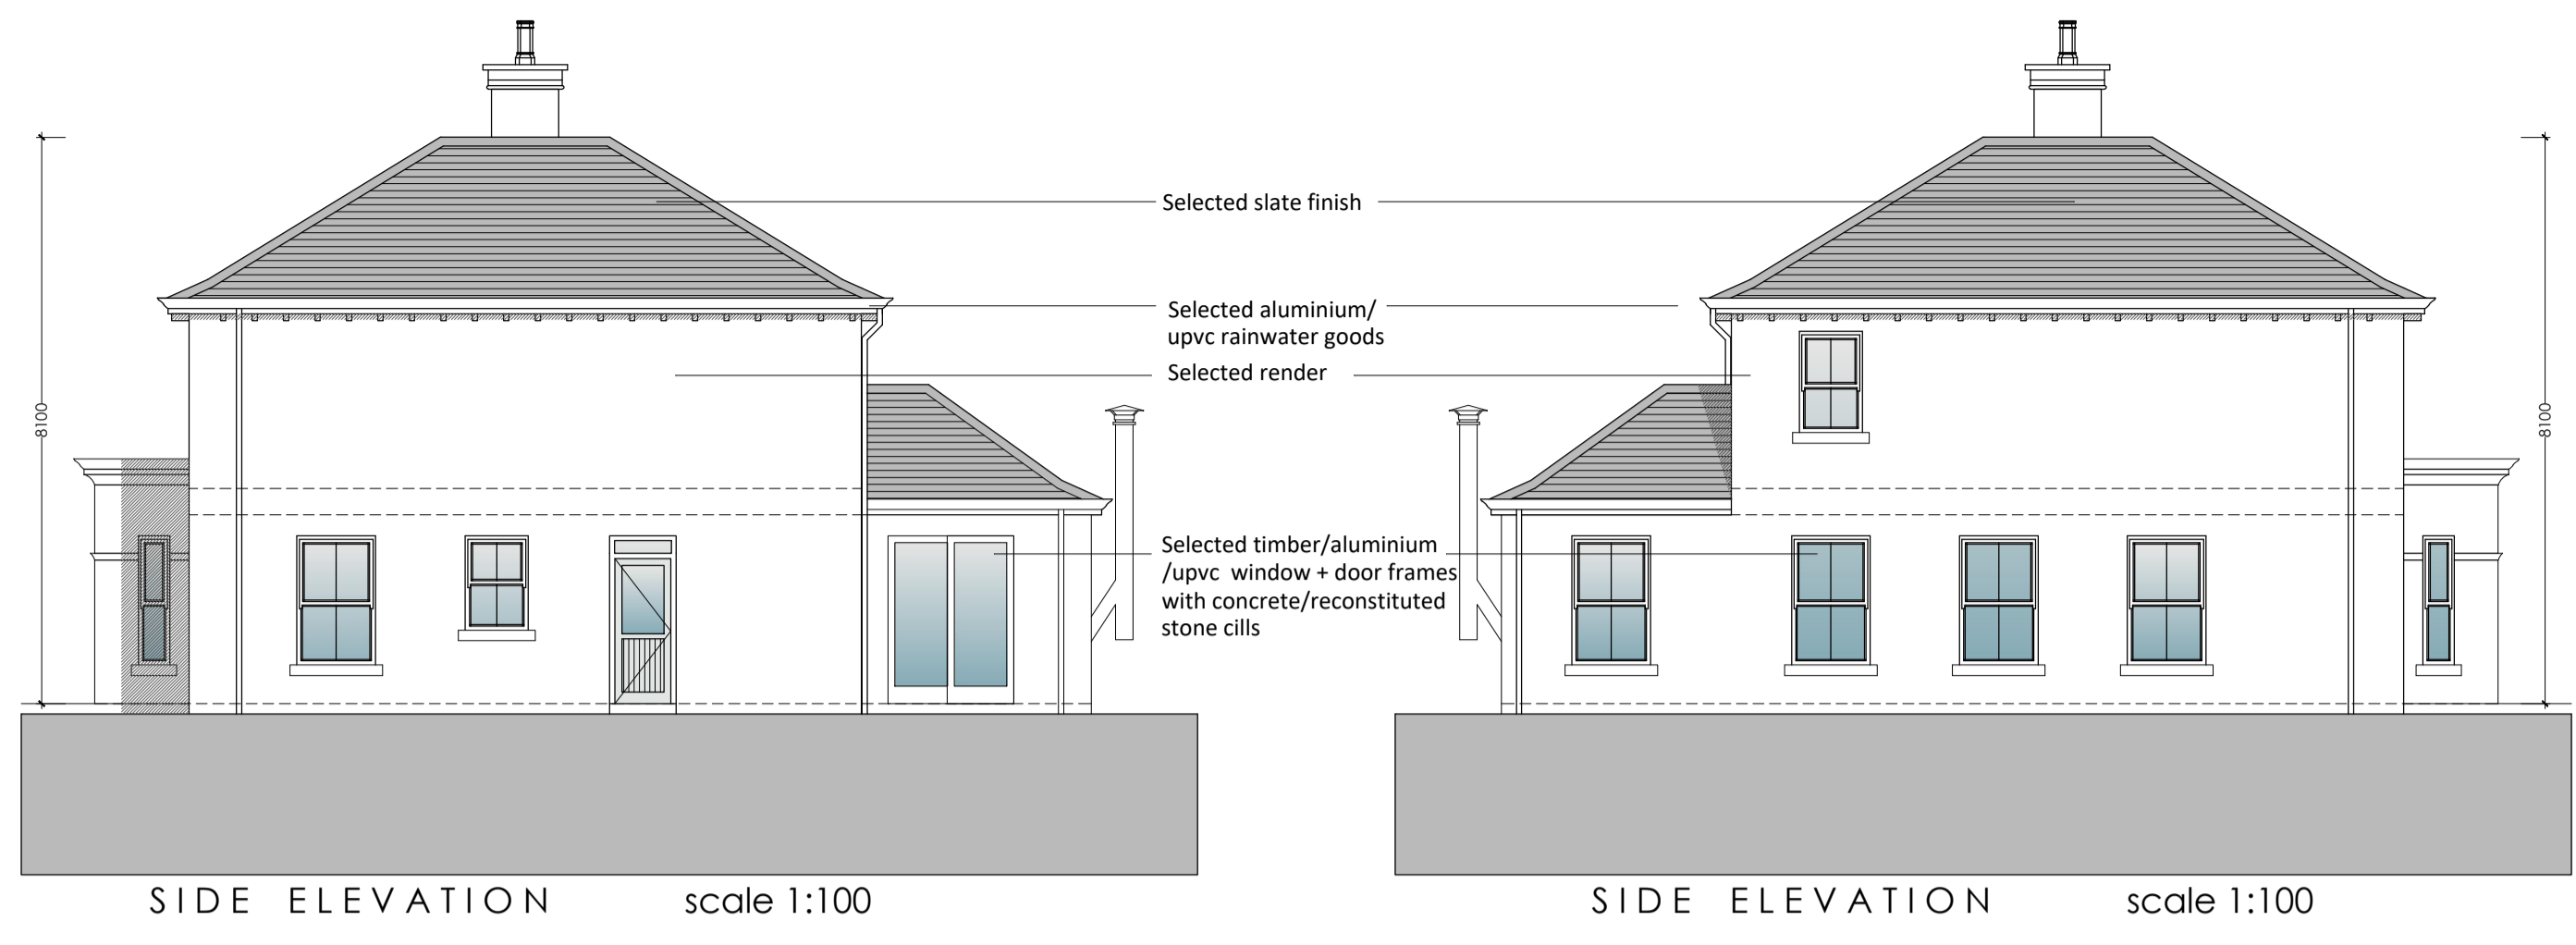

PROPOSED DWELLING ELEVATIONS

PROPOSED GARAGE

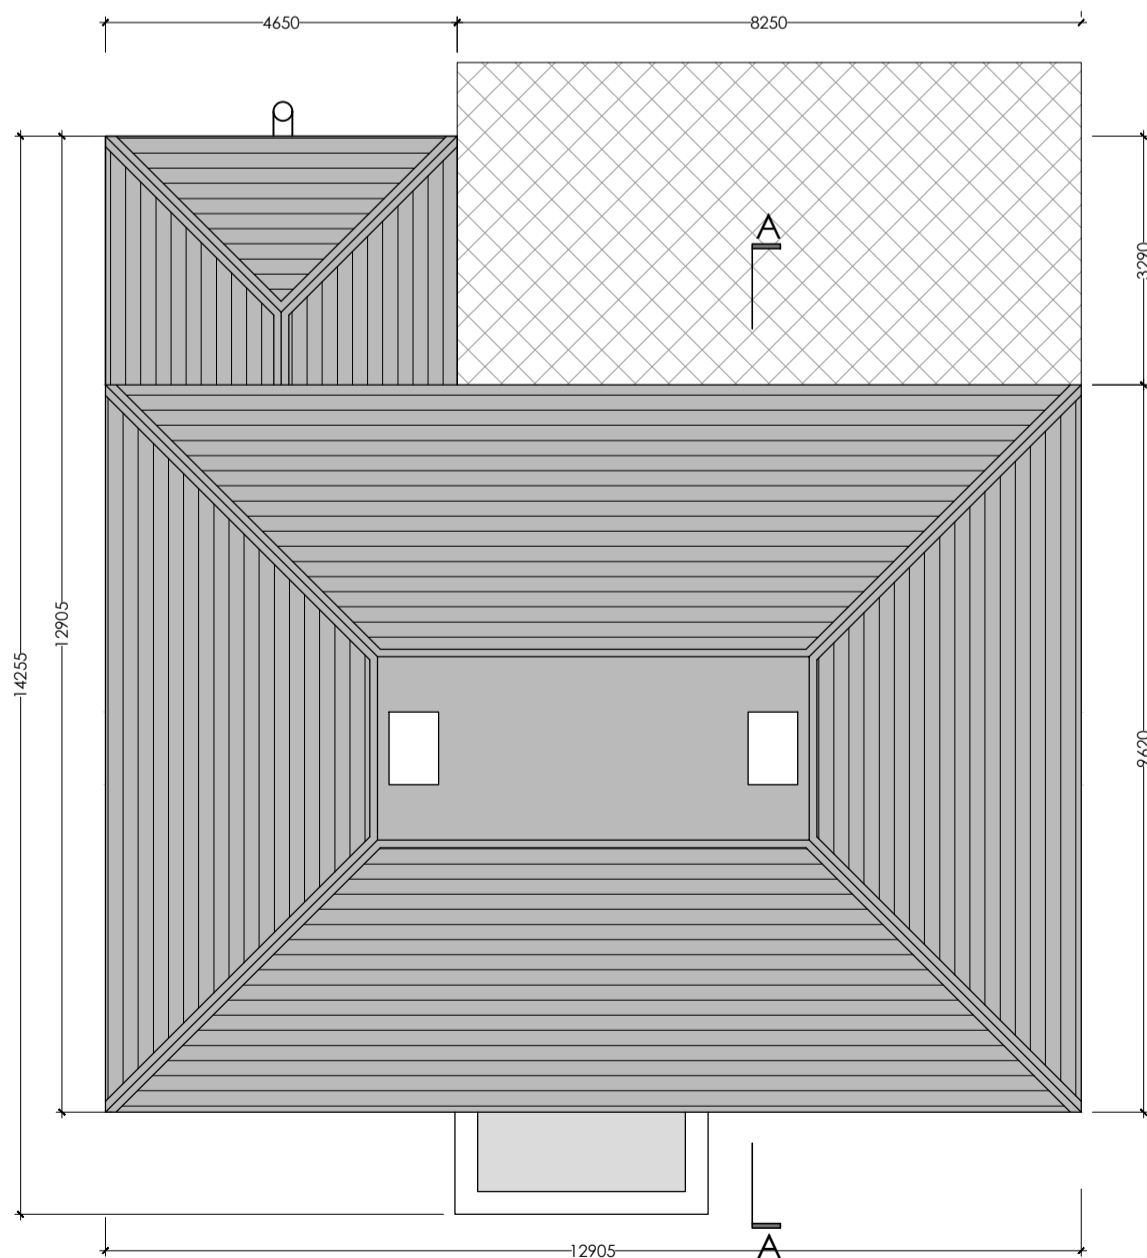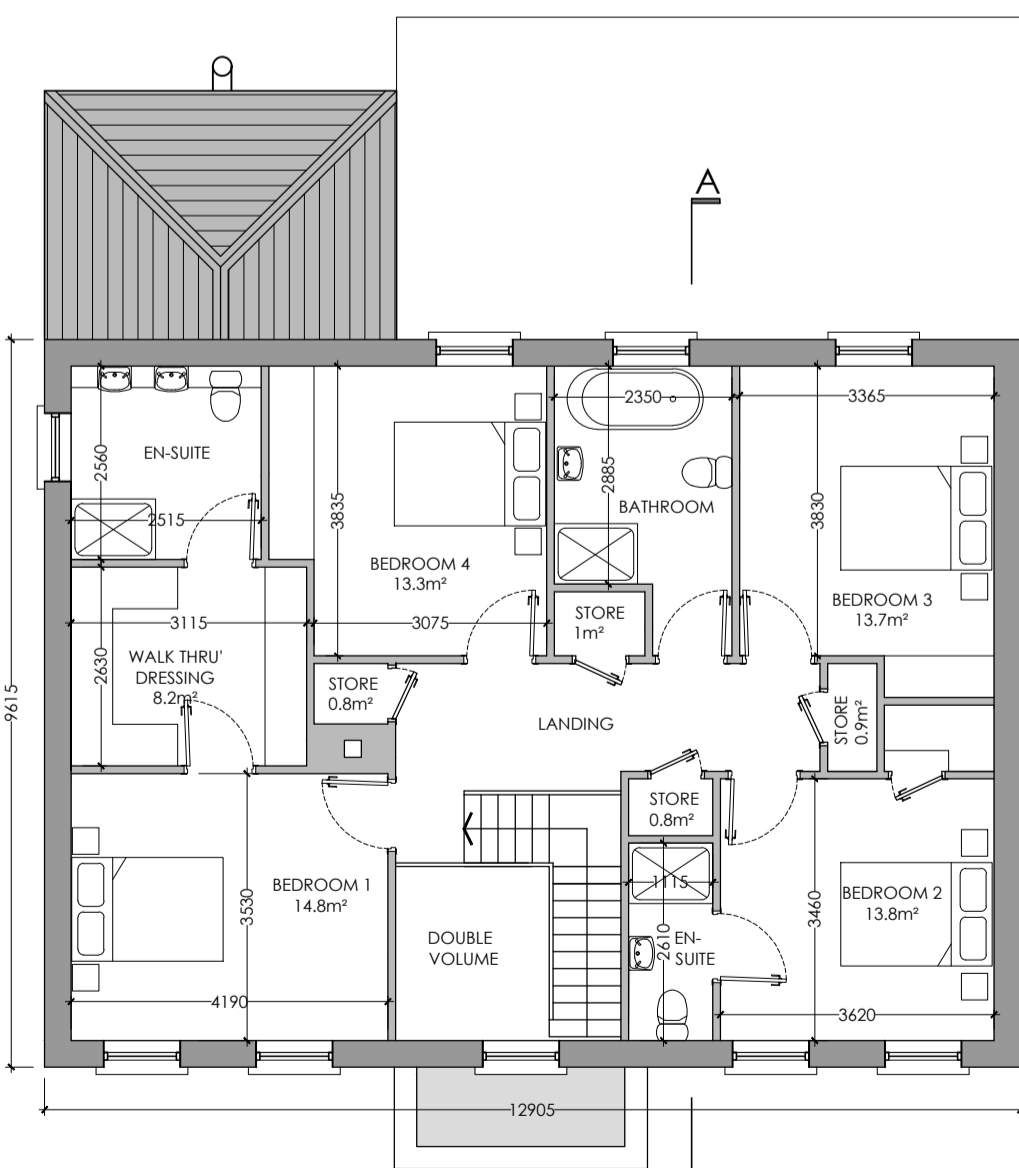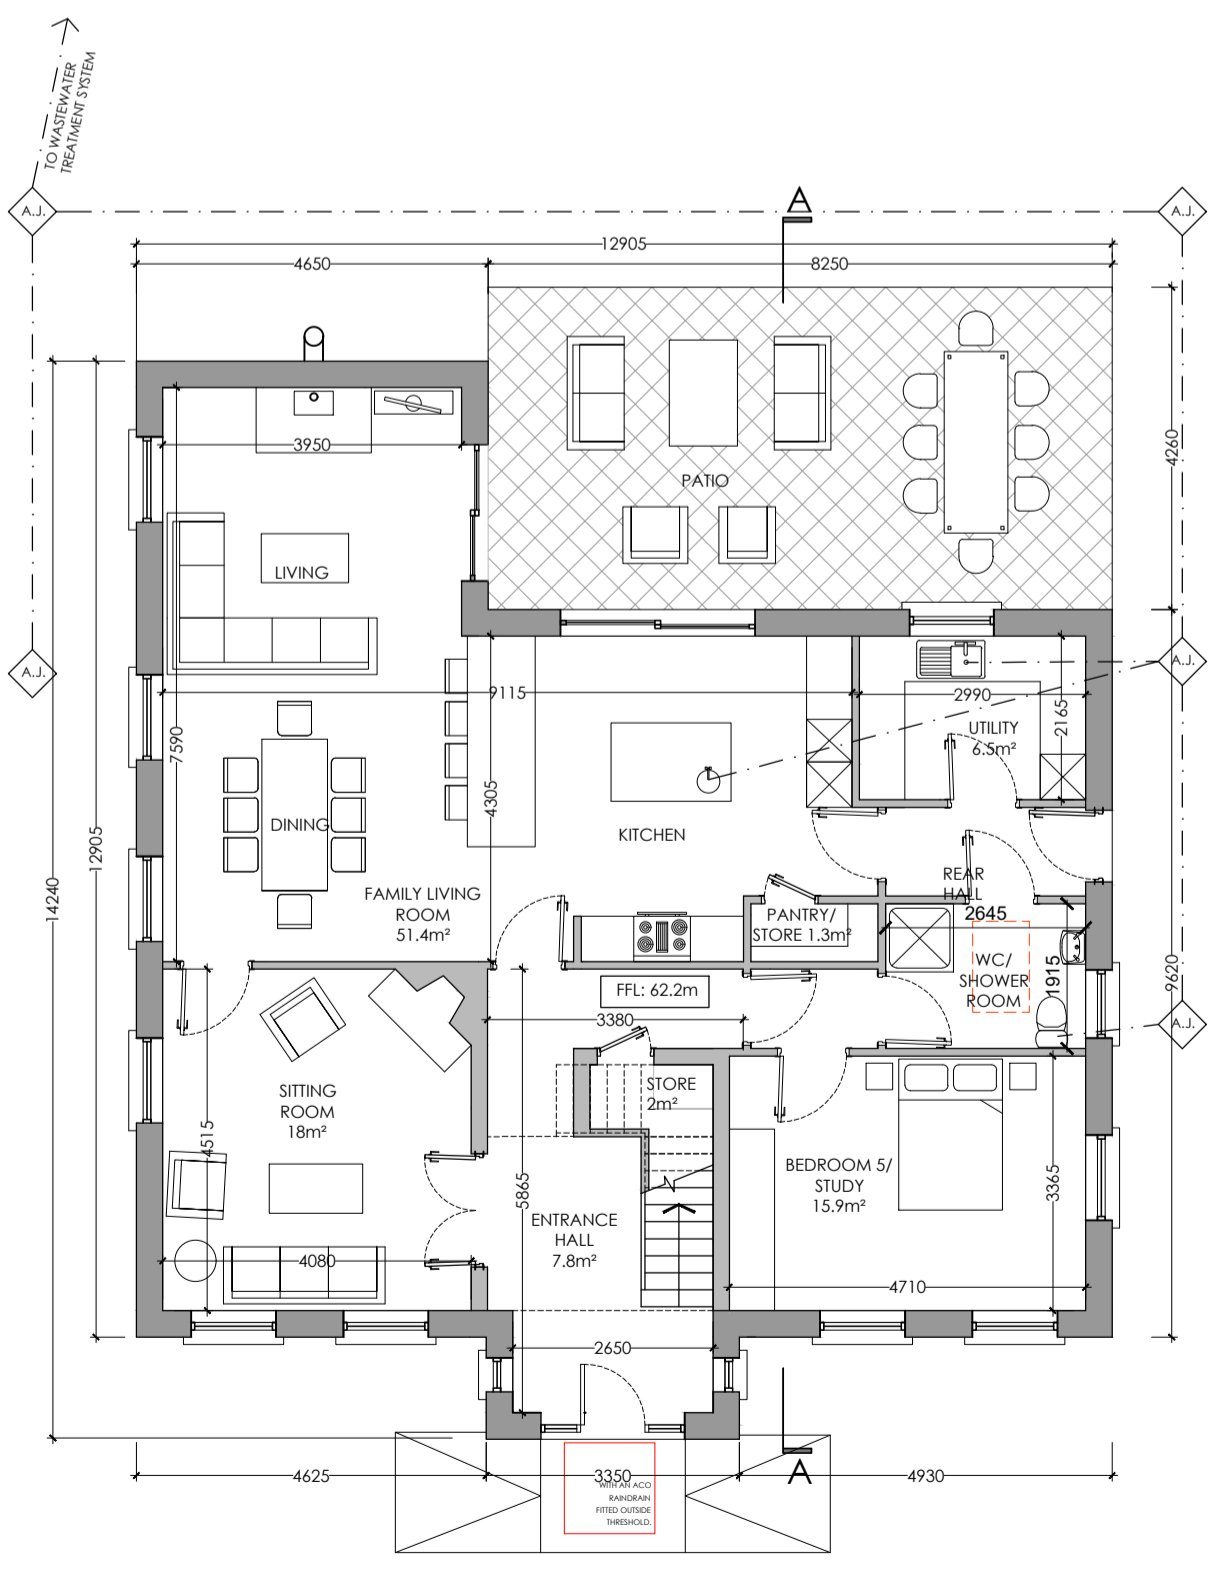

GROUND FLOOR PLAN
scale 1:100
ground floor area: 125.4m² (1350sq ft)
TOTAL AREA: 234.4m² (2523 sq ft)

FIRST FLOOR PLAN
scale 1:100
first floor area: 109m² (1173sq ft)

ROOF PLAN
scale 1:100

SECTION A scale 1:100

PROPOSED DWELLING PLANS

PROPOSED DWELLING SECTION

mckenna + associates
high street, trim, co. meath.

phone / fax: +353 (0)46 948 6788
mobile: +353 (0)86 384 7470
email: info@mckennaarchitecture.com
web: www.mckennaarchitecture.com

Client FIACHRA REILLY

Project Title PROPOSED DWELLING & GARAGE AT KILCOOLY, TRIM, CO. MEATH

Drawing Title DWELLING & GARAGE PLANS, SECTION and ELEVATIONS

Drawn By dg	Date FEBRUARY 2023	Scale 1:100 @ A1
Revision	Drwg. Status PLANNING	Drwg. No. 22-072-PP-102